


OVERALL FLANGE DIAMETER 330mm

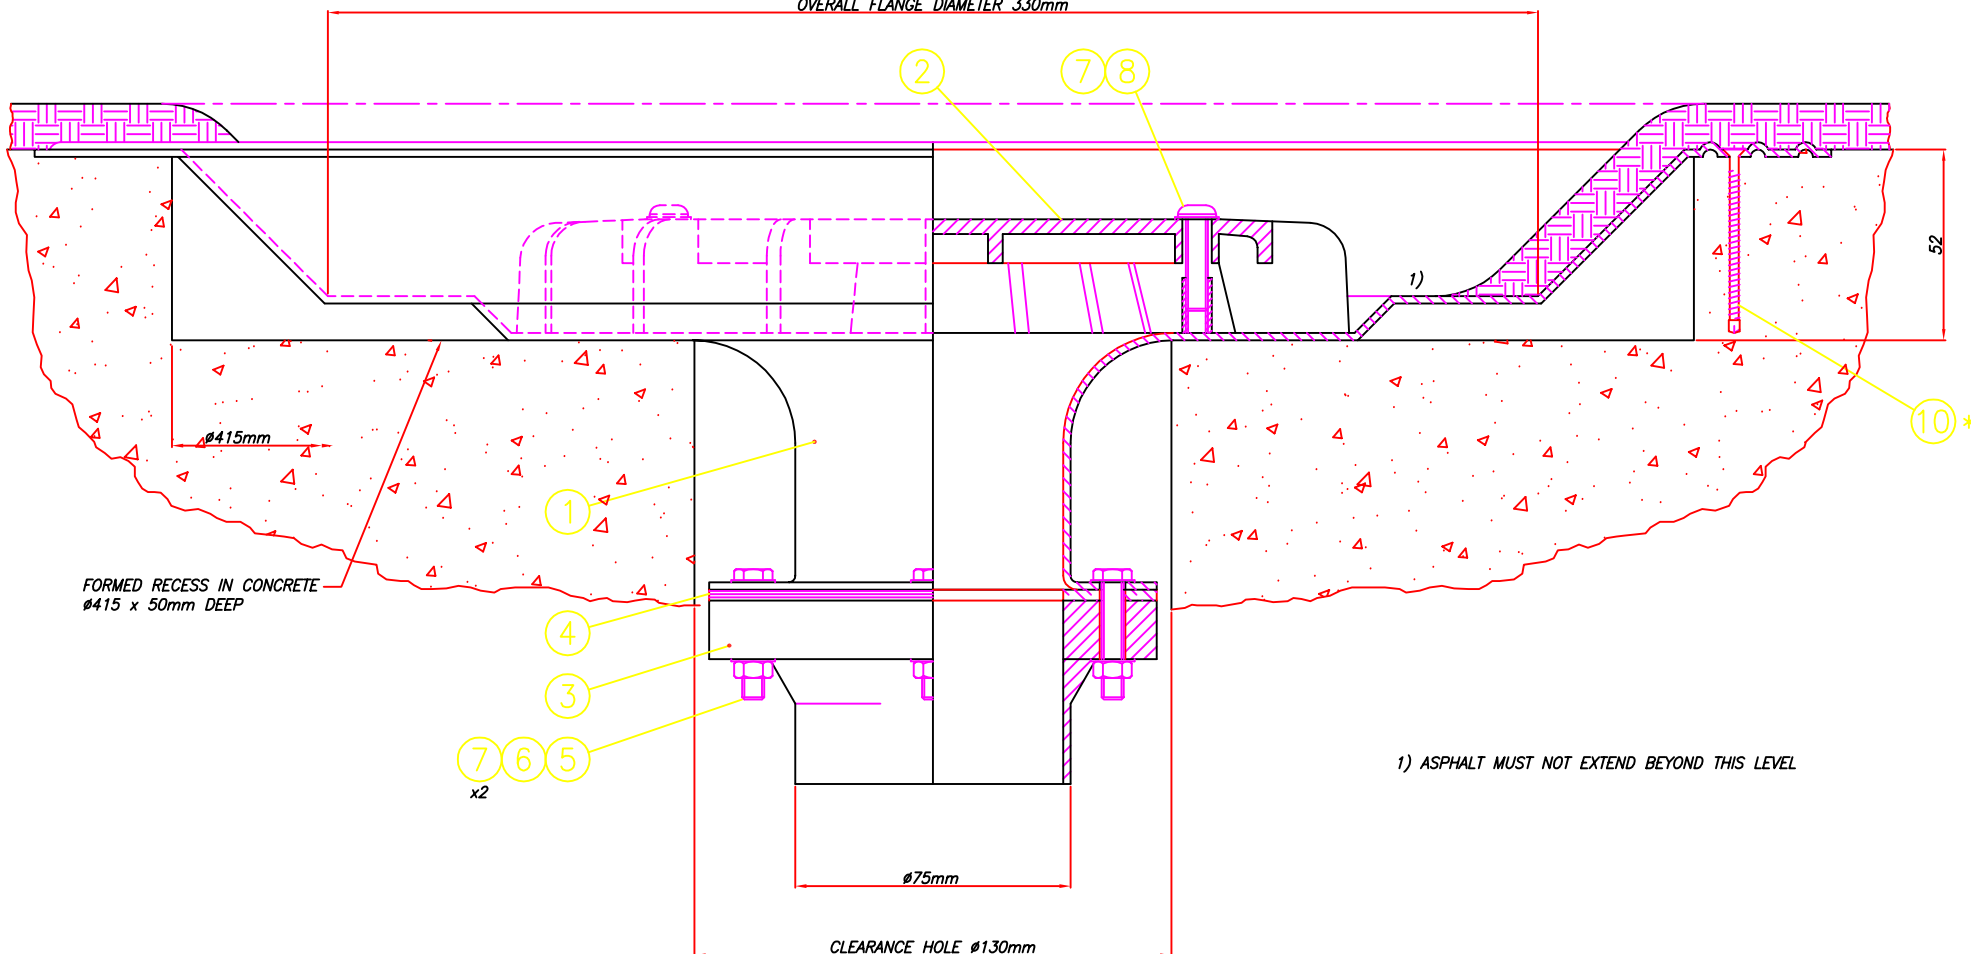

FORMED RECESS IN CONCRETE
 Ø415 x 50mm DEEP

1) ASPHALT MUST NOT EXTEND BEYOND THIS LEVEL

CLEARANCE HOLE Ø130mm

* ITEMS SUPPLIED BY OTHERS

THIS DRAWING AND DETAILS CONTAINED WITHIN ARE COPYRIGHT OF HYDROMAX INC.
 REPRODUCTION OR USE IS PROHIBITED WITHOUT WRITTEN PERMISSION.

Item	Description	Qty	Part No
1	Hydromax Outlet, Mild Steel (Galvanised)	1	75PDMS015
2	Inductor	1	SP1
3	Stub Connector, HDPE	1	F04CE0700
4	Gasket, Neoprene (3mm thk)	1	F04GF0700
5	Hex Hd Set Screw, M6 x 30, Grade 8.8 (BZP)	4	-
6	Full Nut, M6, Grade 8 (BZP)	6	-
7	Washer, M6 (BZP)	12	-
8	Button Hd Cap Screw, M6 x 35 (Stainless Steel)	2	-
9	Concrete fixing (M6)	6	-



Drawn By	Date
JMC	19/01/12
Scale	Rev
1:2	00
Drawing No	
75PDMS015	

Drawing Title
 HYDROMAX OUTLET INSTALLATION DETAIL:-
 ASPHALT OUTLET FOR ASPHALT / BITUMEN ROOF